


Site Plan

Scale 1:500 Map produced November 2007

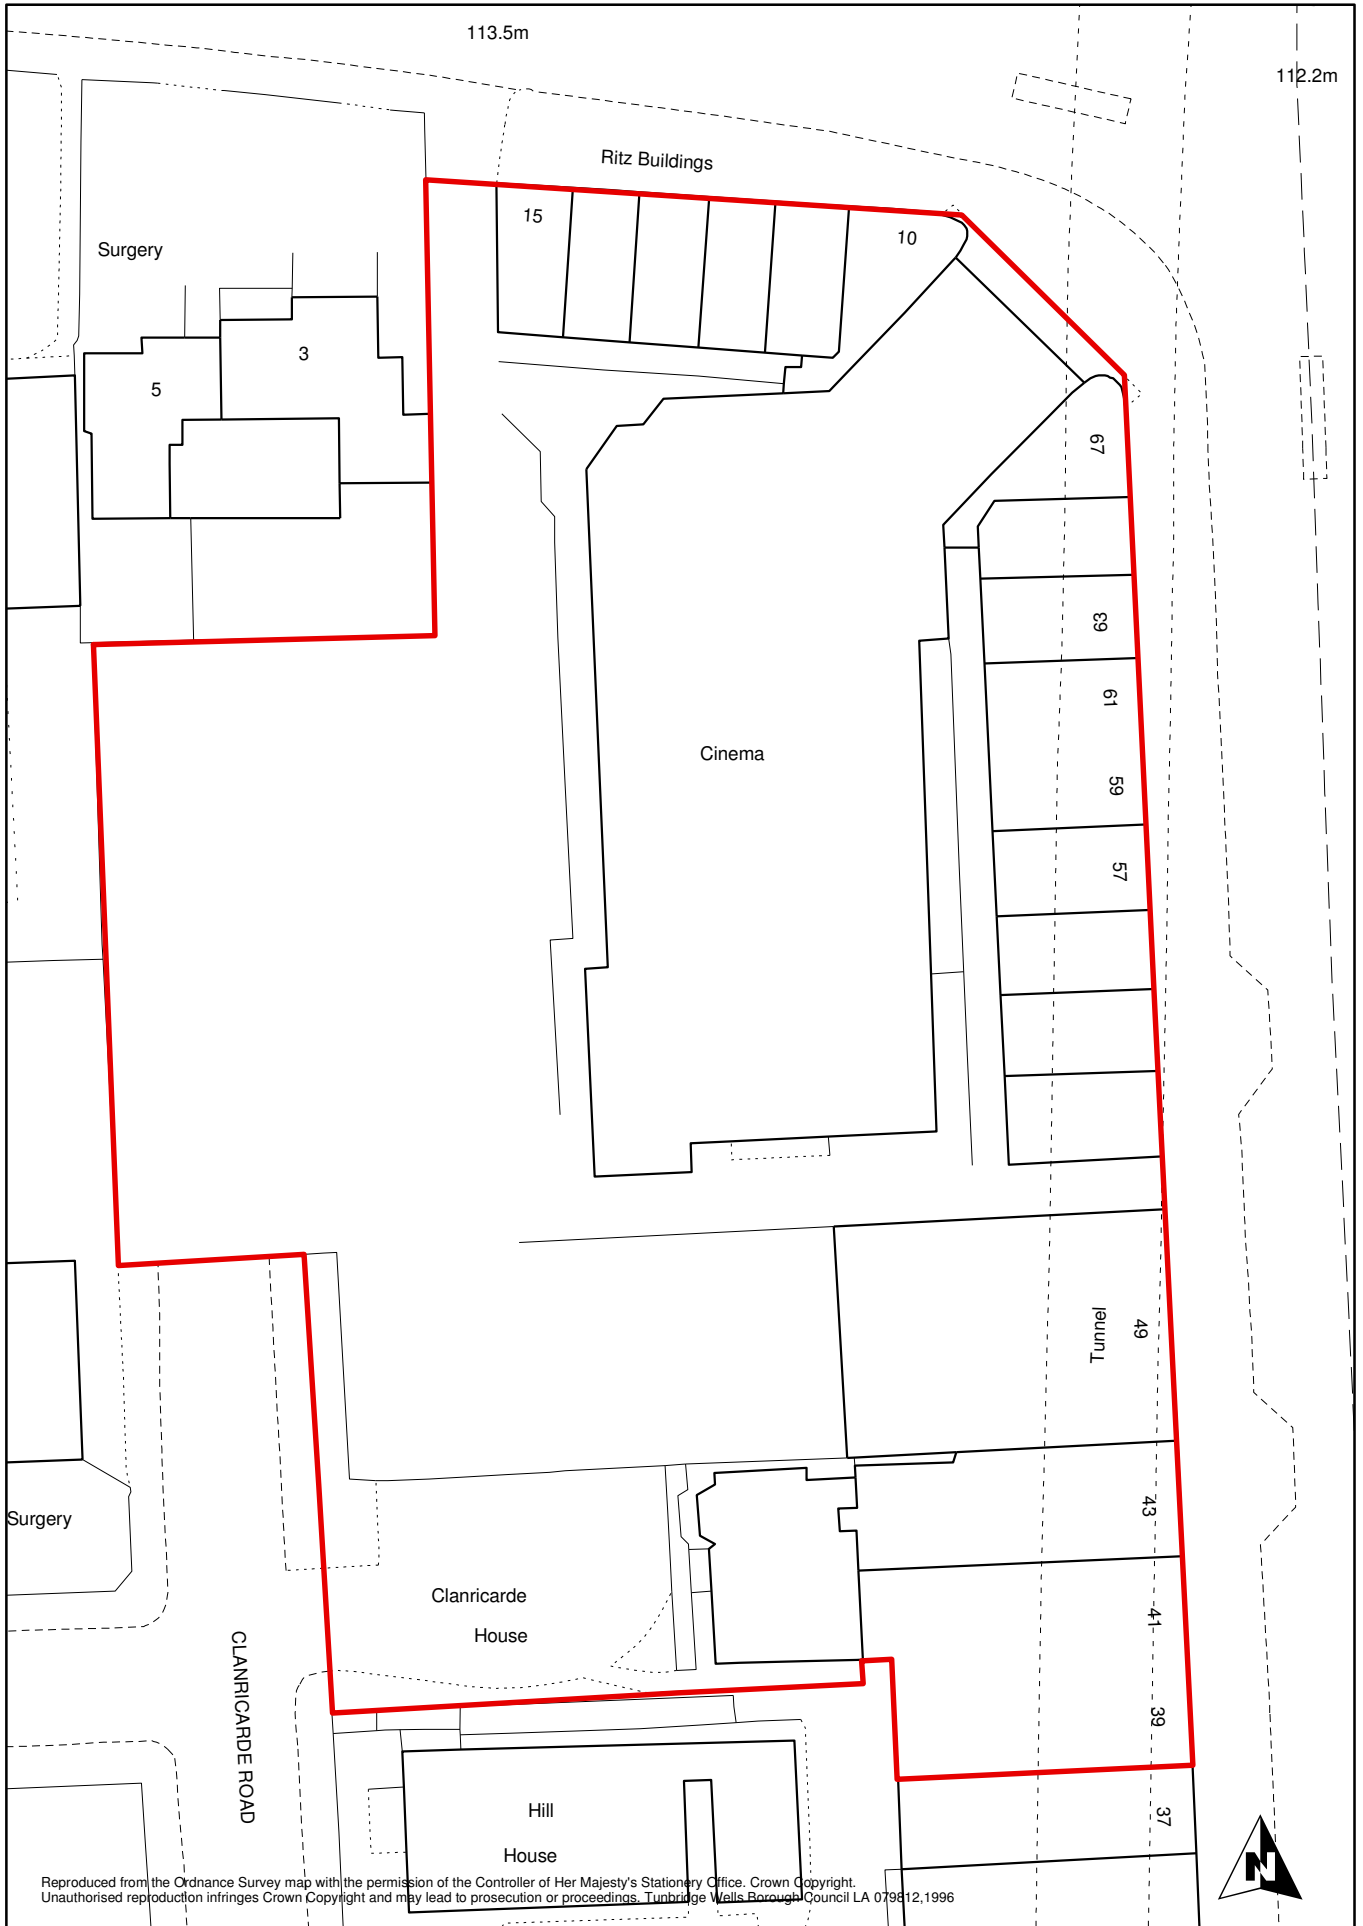

Reproduced from the Ordnance Survey map with the permission of the Controller of Her Majesty's Stationery Office. Crown Copyright. Unauthorised reproduction infringes Crown Copyright and may lead to prosecution or proceedings. Tunbridge Wells Borough Council LA 079812,1996